

PLANTE PROPUSE



1. Trandafir poliantha, culoare galben

2. Lavandula angustifolia



3. Magnolia stellata Flori Magnolia stellata



4a. TRANDAFIR catarator, culoare roz sau purpuri



5. Heuchera peppermint spice - planta vesnic verde



6. Tulipa



7. Narcissus



8. Muscari Armeniacum



9. Prunus laurocerasus Mano - gard viu vesnic verde




10. Thuja occidentalis Danica - globular, vesnic verde

TIPURILE DE BANCA PROPUSE - banci care din ambele laturi se pot folosi



TIPURI DE COS DE GUNOI PROPUSE

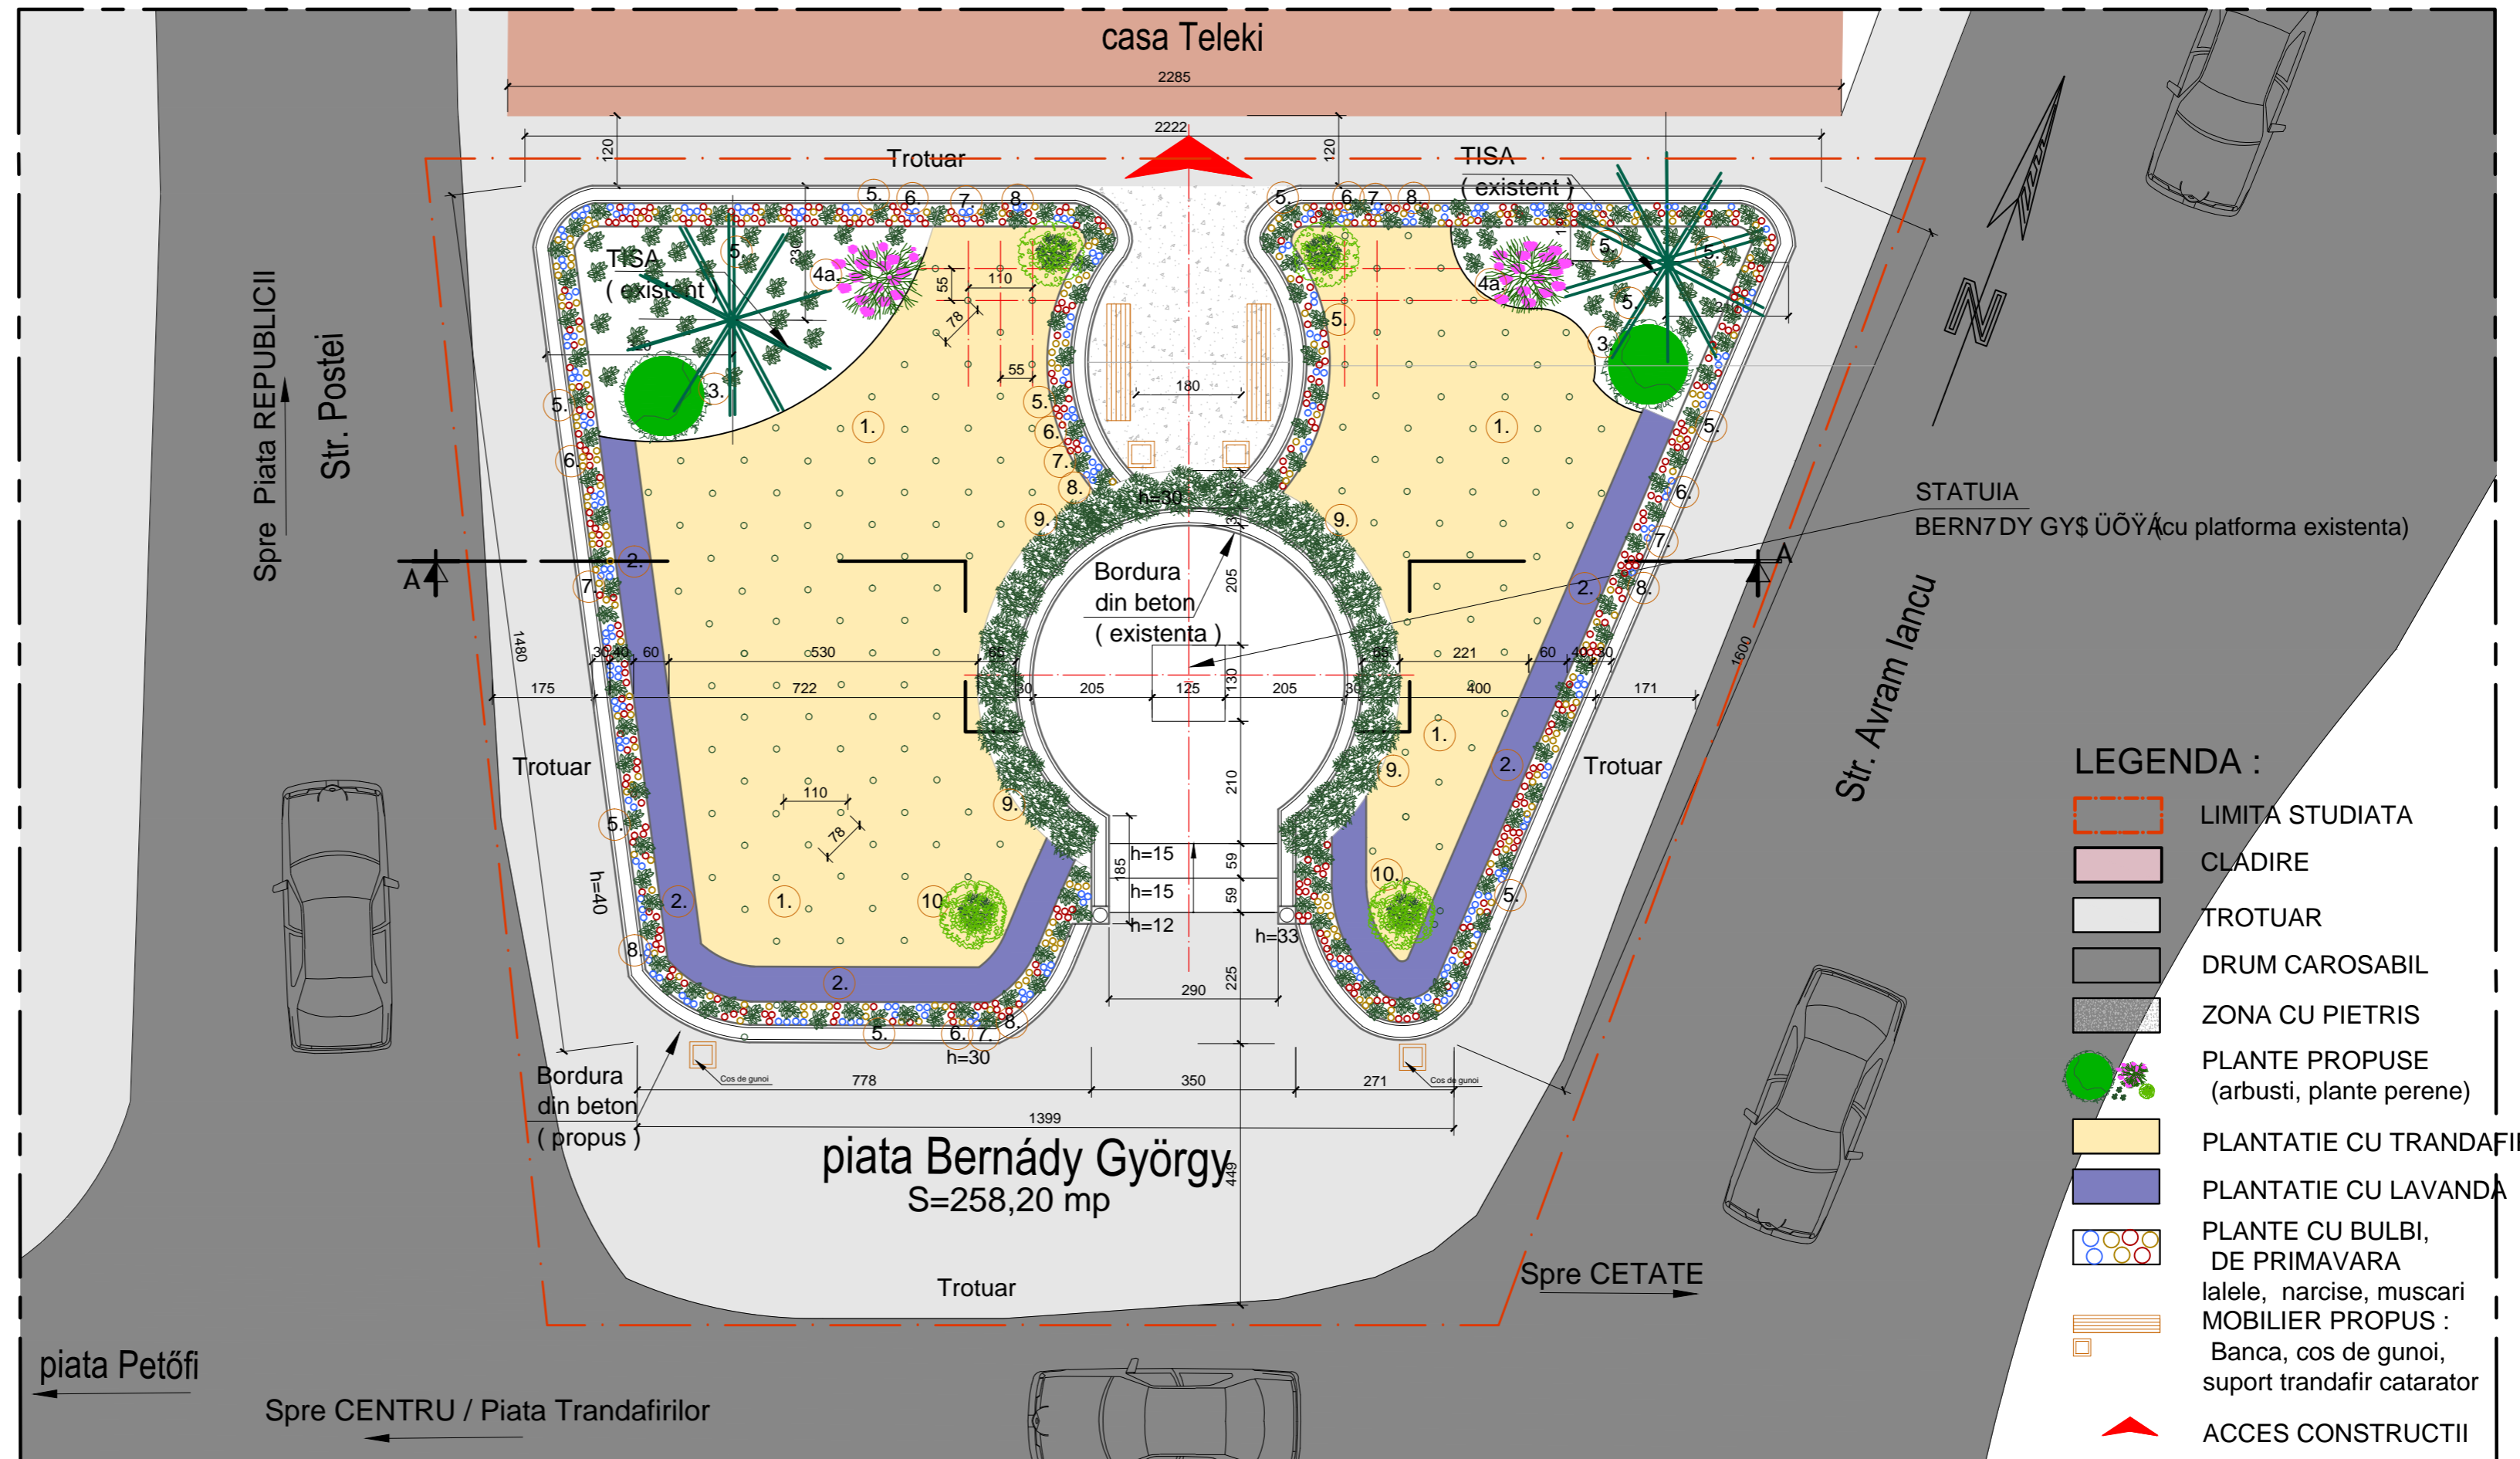

ZONA STUDIATA ESTE SPATIUL VERDE
DIN PIATA BERNÁDY GYÖRGY

PLAN PROPUȘ Varianta 2.

PROIECTAT: ing. hort. JANI ROZALIA

Studiu SCARA 1:100 DATA: 2022.

PL.NR: A 5